


敷地求積表

L	H	L x H
m	m	m <sup>2</sup>
180.62	42.59	7692.6058
200.00	78.82	15764.0000
200.00	13.33	2666.0000
195.69	25.95	5078.1555
151.73	6.51	987.7623
143.79	6.82	980.6478
136.15	7.18	977.5570
128.86	7.56	974.1816
121.98	7.98	973.4004
115.61	8.39	969.9675
109.61	8.81	967.4261
104.68	9.23	966.1964
100.31	9.51	953.9481
TOTAL		39951.8489
1/2		19975.92445

面積表

敷地面積		m <sup>2</sup>		(k <sup>2</sup> )	
敷地面積		19975.92		(602.71)	
建屋面積		284.20		(8.97)	
各面積	専有部		共有部		合計
	m <sup>2</sup>	(k <sup>2</sup> )	m <sup>2</sup>	(k <sup>2</sup> )	
1階	115.00	(3.679)	130.00	(39.33)	245.00 (7.41)
2階	245.00	(7.41)	88.20	(26.68)	333.20 (10.09)
屋頂	25.00	(0.77)			25.00 (0.77)
合計	385.00	(11.86)	218.20	(66.01)	603.20 (18.46)

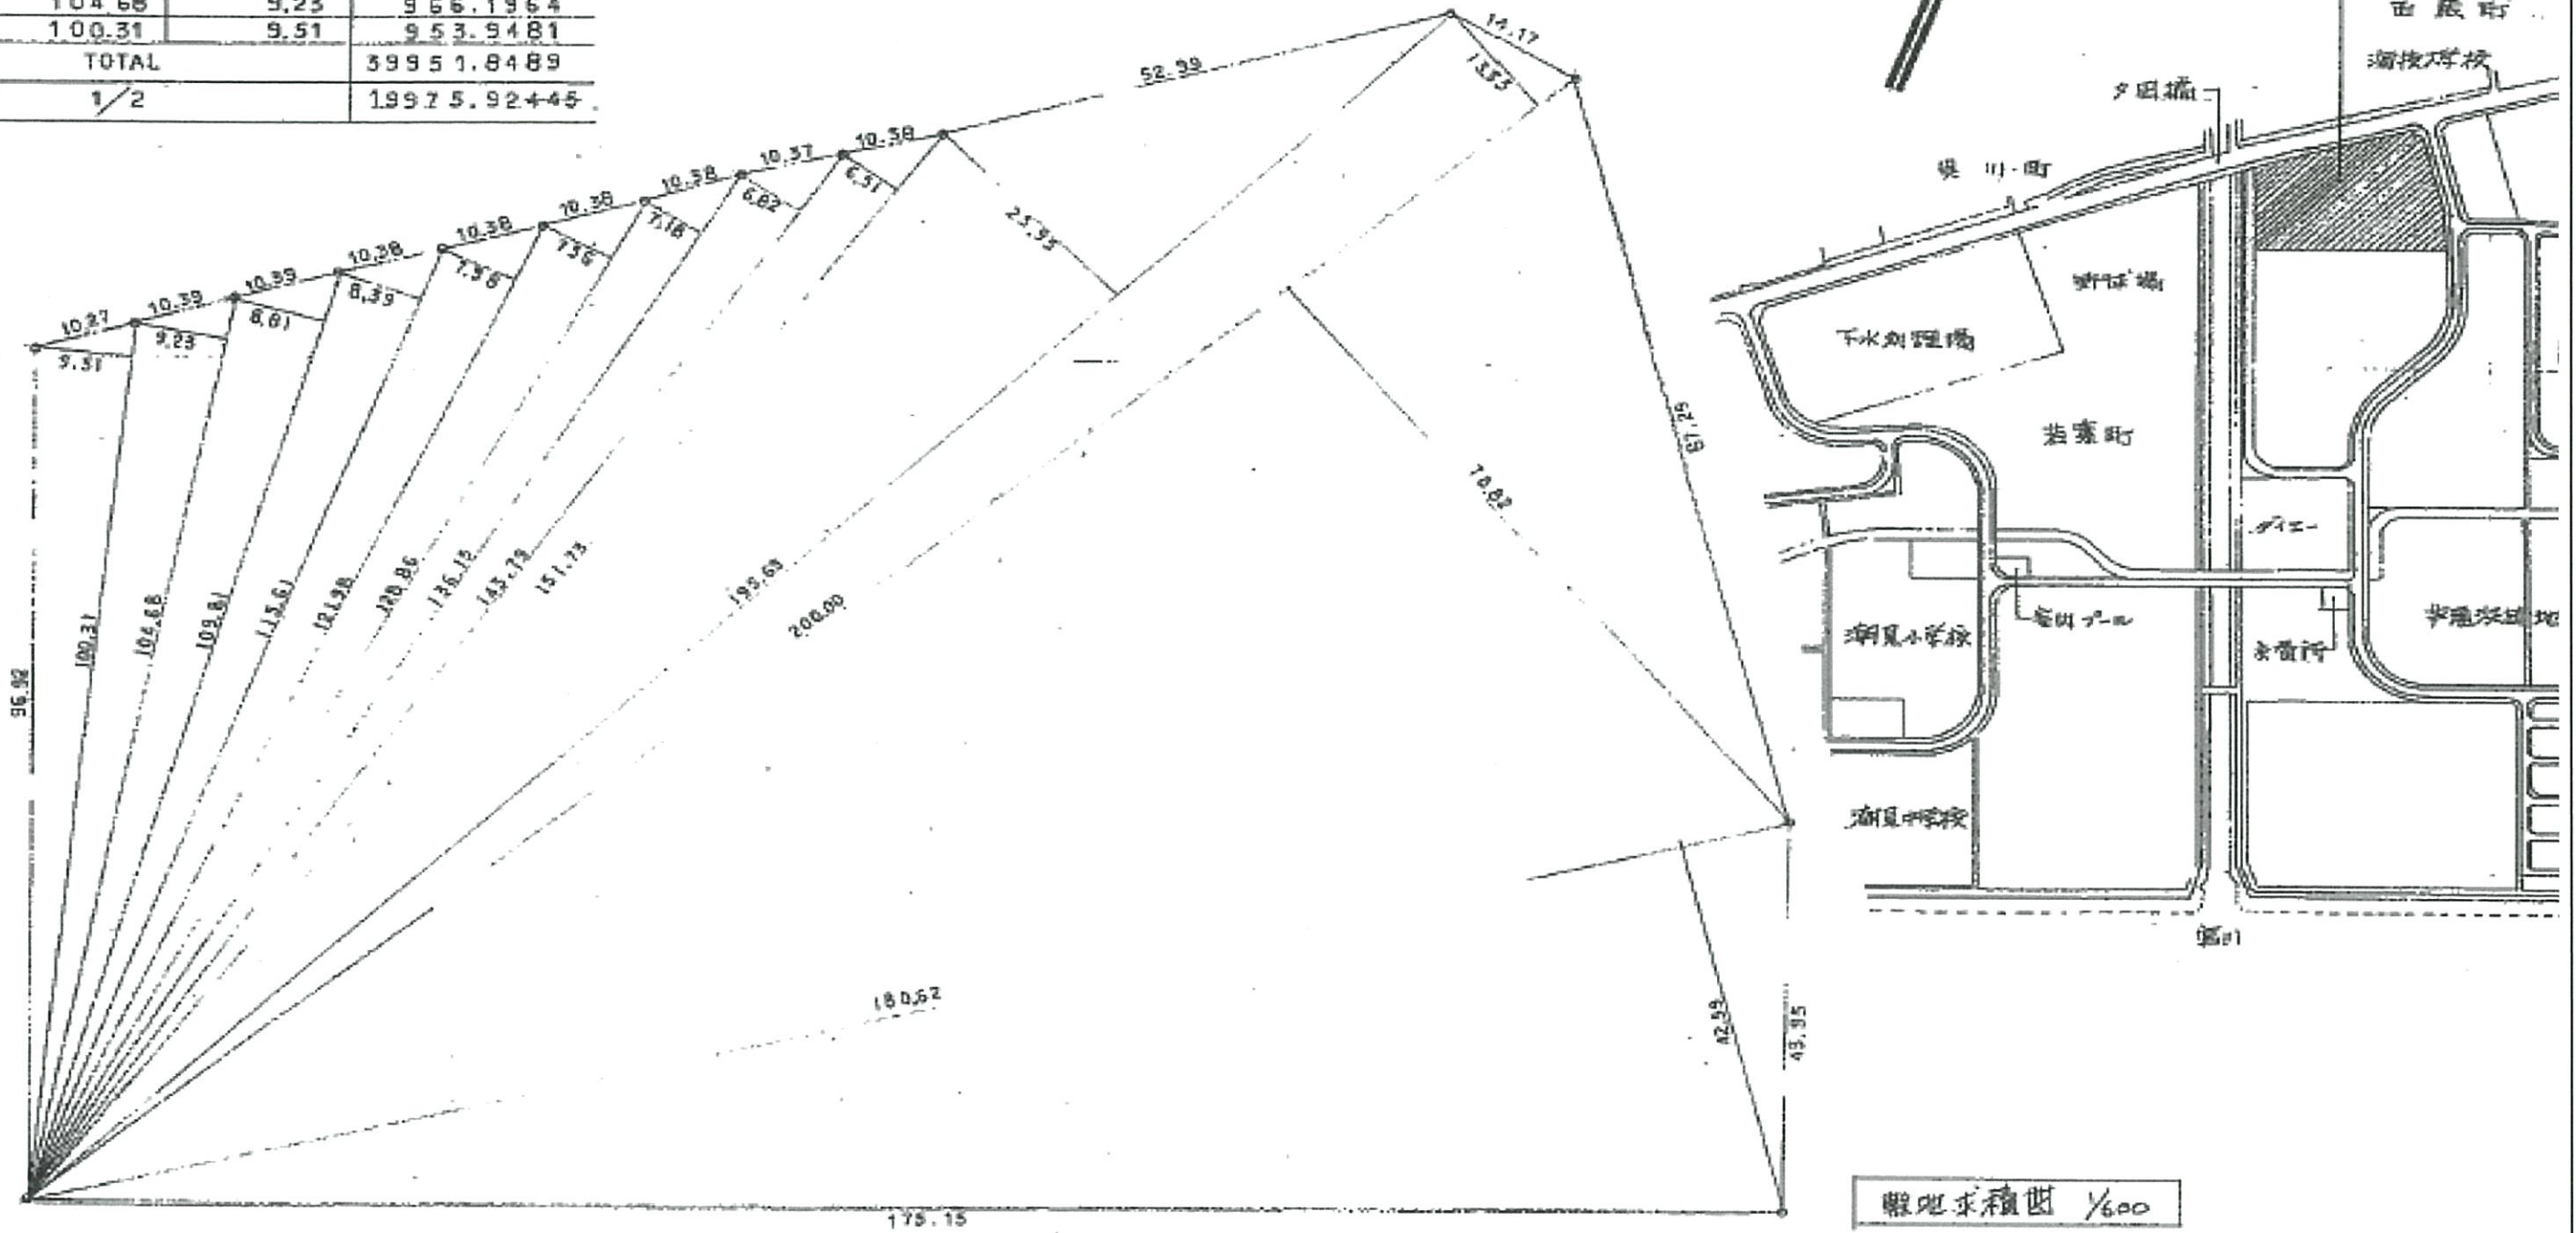

敷地求積図 1/600

別添資料 1-2 敷地求積図